



**FARRAGUT VISUAL RESOURCES REVIEW BOARD
AGENDA**

Farragut Town Hall
Board Room
Tuesday, June 28, 2022
7:00 p.m.

1. Approval of minutes for the May 24, 2022, meeting.
2. Selection and appointment of a youth representative member for the coming year.
3. Review of an individual tenant panel sign for Healing Hands, west development entrance, located at 10935 Kingston Pike.
4. Review of an individual tenant panel sign for Healing Hands, east development entrance, located at 10935 Kingston Pike.
5. Review of a primary ground mounted sign (monument type, reface) for Service Street Auto Repair, located at 11926 Kingston Pike.
6. Review of a landscape plan for Westerly Subdivision, located along Kingston Pike and off Champions Point.
7. Review of a landscape plan for a Casey's store, located at 701 North Campbell Station Road.
8. Review of a landscape plan for a Casey's store, located at 13061 Kingston Pike.
9. Staff report - wall signs approved in the past month.

**11408 MUNICIPAL CENTER DRIVE | FARRAGUT, TN 37934 | 865.966.7057 |
WWW.TOWNOFFARRAGUT.ORG**

It is the policy of the Town of Farragut not to discriminate on the basis of race, color, natural origin, gender, gender identity, sexual orientation, age, religion, disability or veteran status pursuant to Title VI of the Civil Rights Act of 1964, Public Law 93-112 and 101-336 in its hiring, employment practices and programs. To request accommodations due to disabilities, please call 865-966-7057 in advance of the meeting

MEMORANDUM

TO: Farragut Visual Resources Review Board
FROM: Bart Hose, Assist. Community Development Director.
SUBJECT: Regularly Scheduled Meeting - Tuesday, June 28, 2022, at 7:00 p.m.

AGENDA

1. **Approval of Minutes for the May 24, 2022, meeting**
2. **Selection and Appointment of a Youth Representative Member**
This year there are seven candidates for the position. Included in your packet are the applications and letters of recommendation for each candidate.
3. **Ground Mounted Sign Applications**
 - a) **Healing Hands – West Entrance, 10935 Kingston Pike**
Individual Tenant Panel Sign located at 10935 Kingston Pike.
Healing Hands is requesting approval for an individual tenant panel sign located at 10935 Kingston Pike, at the west entrance to the development.

The applicants have redesigned the original proposal to improve legibility. The staff recommends approval.
 - b) **Healing Hands – East Entrance, 10935 Kingston Pike**
Individual Tenant Panel Sign located at 10935 Kingston Pike.
Healing Hands is requesting approval for an individual tenant panel sign located at 10935 Kingston Pike, at the east entrance to the development.

The applicants have redesigned the original proposal to improve legibility. The staff recommends approval.
 - c) **Service Street Auto Repair – 11926 Kingston Pike**
Permanent Ground Mounted Sign located at 11926 Kingston Pike
Service Street Auto Repair is requesting approval for a refaced monument ground sign located at 11926 Kingston Pike.

The plan has been revised to limit the size of the proposed sign to 40 square feet. This is the maximum allowable size/area for this type of sign. The sign will be located in the same place on the site as the existing sign and will utilize the existing base. The required landscaping will also need to be reestablished on the site.

The staff will provide an update and recommendation at the meeting.

4. Landscape Plan Applications

a) Westerly Subdivision – Located off Champions Point

Landscape plan for Westerly Subdivision.

This item involves a required landscape plan for the residential portion of Westerly Subdivision being developed off of Champions Point. The subdivided area includes a future commercial area along Kingston Pike that will require an additional landscape plan when developed. The plan includes required landscaping for the proposed detention basin. It also includes proposed street trees as part of the subdivision's streetscaping plan as required by the subdivision regulations and Planning Commission.

The staff recommends approval subject to the following:

1. Providing a table (or amending the existing plant schedule) to identify the number of each species being used to satisfy each individual requirement.
2. Addressing the location of a subdivision entrance sign if one is planned.
3. Noting that actual driveway locations will need to be coordinated with street tree locations or provisions made for street tree replacement.

b) Casey's – 701 North Campbell Station Road

Landscape plan for Casey's store located at 701 N. Campbell Station Rd.

This item involves a required landscape plan related to a building addition and site changes being made to the Casey's located at 701 N. Campbell Station Rd.

The applicants have made several requested adjustments to the plan, and it now appears to meet the Town's minimum requirements. The staff can recommend approval.

c) Casey's – 13061 Kingston Pike

Landscape plan for Casey's store located at 13061 Kingston Pike.

This item involves a required landscape plan related to a building addition and site changes being made to the Casey's located at 13061 Kingston Pike.

The applicants have made several required changes to the plan, and it now appears to meet the Town's minimum requirements. The most significant change was the introduction of the required landscaping between the building and the parking lot/drive aisles. This was also a condition of site plan approval by the Planning Commission. The staff can recommend approval.

5. Other Business

a) Staff Report – Wall Sign Applications Approved in the Past Month

During the past month, the Town's staff has approved the following wall sign applications:

Service Street Auto Repair – 11926 Kingston Pike

Real Hot Yoga – 11515 Kingston Pike,

Nerds to Go Rebranding – 11110 Kingston Pike,

Donna Nails – 11801 Kingston Pike,

Complete Suites – 12748 Kingston Pike,

Beauty and the Beard – 11511 Kingston Pike.

An approval overview summary for each sign is included in the packet.



FARRAGUT VISUAL RESOURCES REVIEW BOARD – Minutes

The Farragut Visual Resources Review Board met on Tuesday, May 24, 2022. Chairman Marty Layman presided. Members in attendance were Marty Layman, Alderman Ron Pinchok, Brittany Moore, Jeanie Stow, Randy Armstrong, Stephen Marlowe, Derek Wright, and Youth Representative Inas Lalani.

Chairman Layman called the meeting to order at 7:00 pm.

1. Minutes:

A motion was made by Ms. Stow to approve the April 26, 2022, minutes as submitted. The motion was seconded by Alderman Pinchok, and it passed unanimously.

2. Ground Mounted Sign Applications:

a) Hopebridge – 11121 Kingston Pike

Individual Tenant Panel Sign located at 11121 Kingston Pike.

Hopebridge requested approval for an individual tenant panel sign located at the Farragut Corporate Center, 11121 Kingston Pike.

The staff recommended approval of the sign noting that it appeared to be legible and consistent with the other panels on the sign.

Mr. Marlowe made a motion to approve the sign. Ms. Moore seconded the motion, which passed unanimously.

b) Car Fix – 150 North Campbell Station Road

Permanent Ground Mounted Sign located at 150 N. Campbell Station Road.

Car Fix requested approval for a refaced monument ground sign located at 150 North Campbell Station Road. The plan included installing a new sign face on an existing sign base structure.

The staff recommended approval noting that the applicants had already made all requested corrections.

Mr. Armstrong made a motion to approve the corrected sign plan. Mr. Wright seconded the motion, which passed unanimously.



c) Farragut Crossing Subdivision Informational Exit Sign – Located off Federal Boulevard

Informational Exit Sign located at the intersection of Federal Boulevard and Farragut Crossing Drive.

Farragut Crossing Subdivision requested approval to locate subdivision exit sign on HOA controlled property at the intersection of Federal Boulevard and Farragut Crossing Drive. The sign is intended for posting community information. The plan calls for a six (6) square foot sign, which meets the Town's allowable size standards, and includes landscaping around the base.

The staff recommended approval noting that the applicants had already made all requested corrections.

Chairman Layman noted that he lived in the subdivision and the Board briefly discussed the sign plan. Ms. Stow made a motion to approve the revised sign plan. Mr. Wright seconded the motion, which passed with Chairman Layman abstaining.

d) Fast Pace Health Care – 13013 Kingston Pike

Permanent Ground Mounted Sign located at 13013 Kingston Pike.

Fast Pace Health Care requested approval for a new/revised ground mounted monument sign located at 13013 Kingston Pike. The request involved a new sign face for a previously approved monument ground sign. The revised plan also addressed changes to the color of the brick on the monument sign structure. The original sign was approved in October 2021.

The staff recommended approval.

Ms. Moore made a motion to approve the new sign plan. Mr. Armstrong seconded the motion, which passed unanimously.

3. Landscape Plan Applications:

a) Farragut Town Center at Biddle Farms Development, Second Phase Landscaping, Multi-Family Area – Property Located Along Brooklawn Street

Phase II Landscape Plan for the Farragut Town Center at Biddle Farms Development located along Brooklawn Street.

The applicants requested that consideration of the item be postponed.

4. Other Business:

a) Staff Report – Wall Sign Applications Approved in the Past Month

The staff reported that the following five wall sign applications had been approved during the past month:

Carfix – 150 North Campbell Station Road,
Fast Pace Health Care – 13013 Kingston Pike,
Stretch Fusion – 11533 Kingston Pike,
LaMichoacana – 11151 Kingston Pike,
Ageless – 11673 Parkside Drive.

b) Continued Review and Recommendation of Potential Amendments to the Sign Ordinance, with a Discussion of Wall Signs

The staff presented the Board with a requested report regarding the current process for reviewing wall signs and the possibility of more formally including the Board in the process. Currently, wall signs are reviewed by the Town's staff and the Board is only consulted when issues arise, or the staff determines that additional input is needed. The staff briefly reviewed the current process and the various codes and requirements that come into play. Staff also reviewed several concerns or potential issues that were identified when considering the regular review of wall signs by the Board.

The Board discussed the wall sign issue. Several members noted that they did not want to create any unnecessary delays or complications with respect to approving wall signs, but still questioned the process and visual impact difference between the review of minor ground sign applications and wall signs. Several members also noted that the Board used to have more input on ground sign applications, but that changes to the regulations and review process seem to have limited their role. It was noted that many of the applications and agenda items now reviewed are simple approval actions with limited design input. Alderman Pinchok suggested that Chairman Layman meet with staff to review and discuss the Boards overall role. He also asked staff to provide some background information and discuss any issues that may have arisen with recently approved wall signs as part of their monthly report. He noted that it might provide more insight into the review process and the Board's potential role in it.

Meeting adjourned at 8:05 pm

Print

Youth Representative Committee Application - Submission #5593

Date Submitted: 5/13/2022

Town of Farragut Youth Representative Committee Application

First Name

Anna

Last Name

Gibbs

Address1

[REDACTED]

Address2

City

Knoxville

State

TN

Zip

37934

Phone Number

[REDACTED]

Email

[REDACTED]

Briefly describe your life goals/aspirations:

After high school, I want to go to college (my top choice right now is UNC-Chapel Hill) and study political science. I'd like to do political science research with a professor there also, as I took AP Research this year and was very interested in it. While in college, I'd also like to look into studying abroad either in Europe or Asia (Chapel Hill offers study abroad for law in Singapore, which I'm interested in). After graduating from college, I plan to go to law school and become a lawyer. As of now, I'm thinking of doing family law, especially adoption/foster care cases, but I'm not decided yet. Outside of academic and career aspirations though, I would like to get married and have children one day and settle down in either Tennessee or North Carolina. I'd like to take a road trip through the US and travel to Europe one day too.

Which committees are you interested in serving?

Please select your first choice and second choice from the list below.

Youth Representatives serve a one-year term on the Arts and Beautification Committee, Farragut Museum Committee, Farragut Tourism / Visitor Advisory Committee, Parks and Athletics Council, Planning Commission, Stormwater Advisory Committee and the Visual Resources Review Board; Youth Representatives serve a two-year term on the Farragut Education Relations Committee.

First Committee Choice:

Parks and Athletics Council (2nd Tuesday of each month at 6pm)

Second Committee Choice:

Visual Resources Review Board (4th Tuesday of each month at 7pm)

School Information

School

Farragut High School

Grade level for the 2022-2023 School Year

Senior

Please list any school clubs, organizations or groups you are a member of:

Freshman and New Student Mentor
Key Club Secretary
National Spanish Honor Society
Senior Board

School Official or Sponsor Name

Dr. Bartlett

Phone Number

8659669775

Please upload a letter of recommendation

anna gibbs letter of recommendation.pdf

Principal
John C Bartlett, EdD

Farragut High School

Established 1904
11237 Kingston Pike, Knoxville, TN 37934
Phone 865.966.9775
Fax 865.671.7120

Grade Level Administrators

Brad Smith, EdD
Steve Killian
Cara Vaughn
Charlene Lewis, PhD

To Whom It May Concern:

It is an honor to write on behalf of Anna Gibbs, a student whom I taught in my AP Research course. In the year that I have known her, Anna has consistently demonstrated her diligence, motivation, ability to think critically, and leadership.

In AP Research, students must select a topic and conduct their own independent research project, culminating in a 5,000-word paper and 20-minute presentation and oral defense. Anna chose to explore the effect of gender stereotypes on why women leave engineering. Though I initially had concerns about her ability to recruit participants, Anna soon eased my worries with her dedication and diligence. Anna carefully reviewed existing literature to develop her final research question, then chose an interview method. To recruit participants, she contacted an engineer she knew, then used snowball sampling. Anna protected the anonymity of her participants and demonstrated incredible respect for them. This compassionate approach is apparent in her final research paper; each participant's testimony is objectively represented throughout the results and analysis sections.

At every obstacle, Anna persevered. While the majority of her classmates needed constant coaxing to complete their projects, Anna relied on her intrinsic motivation, demonstrating a maturity far beyond her years. A leader in the classroom, she helped encourage her classmates through the process through her example and by providing detailed, thoughtful peer reviews. Her generosity towards others is truly exceptional; she never hesitates to help others, even if it creates more work for her.

Though she has a challenging academic schedule, Anna is involved in extracurricular activities that benefit the school and community. As a member of the Spanish Honor Society and Senior Board, Anna tutors students, volunteers at local events, and initiates service projects at the school, such as planting and maintaining flower beds. She currently serves as the secretary for the Key Club and also mentors incoming freshmen.

Based on my experience as Anna's teacher, I strongly believe that she would be an ideal youth representative for the Farragut Town Committee. Anna ranks in the top students whom I have ever taught in my twenty-one-year career, not only in her academic performance, but also her character. She is truly exceptional and I know that she will flourish in this opportunity. If you have any questions about her, please contact me. I enthusiastically recommend Anna Gibbs.

Sincerely,

Kelly A. Loveday
French and AP Research Teacher
kelly.loveday@knoxschools.org

Print

Youth Representative Committee Application - Submission #5576

Date Submitted: 5/12/2022

Town of Farragut Youth Representative Committee Application

First Name

Anusha

Last Name

Anil

Address1

[REDACTED]

Address2

City

Farragut

State

TN

Zip

37934

Phone Number

[REDACTED]

Email

[REDACTED]

Briefly describe your life goals/aspirations:

"What do you want to be when you grow up?" is the question asked by many in my 16 years of life. Thinking back to my preschool graduation, I remember that I said, "I want to be an engineer when I grow up." Well, that was in preschool. As a rising junior, I now know what goals I need to set for my future and what I need to do in order to achieve those goals. My current goals to prepare me for my future include: to be a good citizen, manage time efficiently so that I can handle my activities, and be involved with community services.

I definitely want to pursue a bachelor's and master's degree, if not more. I do have a couple of options in mind for my future career. Since I was a child, I have always had a passion for helping others. Thus, I would like a career that encompasses that aspect. The two career fields that I have in mind are medicine and engineering. Also, during high school, I have developed a passion for learning Spanish, so I would like to spend time studying abroad to further my Spanish knowledge and dive deeper into the culture.

Which committees are you interested in serving?

Please select your first choice and second choice from the list below.

Youth Representatives serve a one-year term on the Arts and Beautification Committee, Farragut Museum Committee, Farragut Tourism / Visitor Advisory Committee, Parks and Athletics Council, Planning Commission, Stormwater Advisory Committee and the Visual Resources Review Board; Youth Representatives serve a two-year term on the Farragut Education Relations Committee.

First Committee Choice:

Planning Commission (3rd Thursday of each month at 7pm)

Second Committee Choice:

Visual Resources Review Board (4th Tuesday of each month at 7pm)

School Information

School

Farragut High School

Grade level for the 2022-2023 School Year

Junior

Please list any school clubs, organizations or groups you are a member of:

Shangri-La Therapeutic Academy of Riding (STAR): I am a lesson volunteer, and I assist children who have special challenges. I help children groom, tack, and ride horses.

Key Club

Mu Alpha Theta

Math Team

Math Tutor through Mu Alpha Theta

School Official or Sponsor Name

Ms. Angela Breeding

Phone Number

865-966-9775

Please upload a letter of recommendation

Anil.pdf

Principal
John C Bartlett, EdD

Curriculum Principal
Laicee Hatfield

Farragut High School

Established 1904
11237 Kingston Pike, Knoxville, TN 37934
Phone 865.966.9775
Fax 865.671.7120

Grade Level Administrators

Brad Smith, EdD
Steve Killian
Cara Vaughn
Charlene Lewis, PhD

To Whom It May Concern:

I am honored to write this recommendation for Anusha Anil. She is a wonderful young lady and the perfect candidate for youth representative of the Farragut Town Committee. She has been an outstanding student at Farragut High School and I convinced that she will a positive addition to your committee.

Anusha is a current student in my AP Seminar course and she is an amazing student and person. My course is extremely rigorous and Miss Anil constantly steps up to all challenges. AP Seminar requires students to conduct various college-level individual and team research and their research is presented in both papers and presentations. Students must pace themselves, support and defend their research, and demonstrate both leadership and the ability to work as with a team. Anusha has excelled in all of these areas and I am proud of the growth she has achieved.

If you are searching for a young person who is intelligent, diligent, and has strong time management skills, this is your girl. Please feel free to contact me if you have any questions about Anusha. I will be more than happy to assist.

Sincerely,

Angela S. Breeding
History Teacher, Social Studies Department Chair

Print

Youth Representative Committee Application - Submission #5589

Date Submitted: 5/13/2022

Town of Farragut Youth Representative Committee Application

First Name

Eleanor

Last Name

Doyle

Address1

[REDACTED]

Address2

City

KNOXVILLE

State

Tennessee

Zip

37934-2630

Phone Number

[REDACTED]

Email

[REDACTED]

Briefly describe your life goals/aspirations:

I have cultivated an interest in aviation and would like to become a professional pilot. This past year I have explored many options to make this goal a reality. By touring Cirrus Aircraft and several universities where I can receive a bachelors degree in aviation, I feel like I am on my way to achieving my ultimate goal of either working for a commercial airline or cargo company like Fedex.

Which committees are you interested in serving?

Please select your first choice and second choice from the list below.

Youth Representatives serve a one-year term on the Arts and Beautification Committee, Farragut Museum Committee, Farragut Tourism / Visitor Advisory Committee, Parks and Athletics Council, Planning Commission, Stormwater Advisory Committee and the Visual Resources Review Board; Youth Representatives serve a two-year term on the Farragut Education Relations Committee.

First Committee Choice:

Visual Resources Review Board (4th Tuesday of each month at 7pm)

Second Committee Choice:

Stormwater Advisory Committee (2nd Thursday of each month at 3:45pm)

School Information

School

Farragut High School

Grade level for the 2022-2023 School Year

Senior

Please list any school clubs, organizations or groups you are a member of:

National Honor Society, Key Club, Zoo Knoxville youth volunteer and mentor, swim and dive team, coding club

School Official or Sponsor Name

Judy Siebert

Phone Number

8659669775

Please upload a letter of recommendation

Ellie_Doyle.docx

Principal
John C Bartlett, EdD

Curriculum Principal
Laicee Hatfield

Farragut High School

Established 1904
11237 Kingston Pike, Knoxville, TN 37934
Phone 865.966.9775
Fax 865.671.7120

Grade Level Administrators

Brad Smith, EdD
Steve Killian
Cara Vaughn
Charlene Lewis, PhD

May 13, 2022

To Whom it May Concern:

My name is Judy Siebert, and I am a teacher in the Business/Technology Department at Farragut High School. This letter is in reference to Ellie Doyle, a student of mine. Ellie has shown interest in becoming a youth representative for the town of Farragut.

I have gotten to know Ellie through two classes she has taken from me. Along with being an outstanding student, Ellie is a sweet young lady. She is a hard worker, and strives to turn in great quality work. She has shown that she can work well with others, which I'm sure you are looking for in a representative.

Ellie would be a great representative as a student from Farragut High School. She has lived in Farragut her entire life, and knows the area well. Ellie would be willing to serve on any of your committees, but has expressed interest in the Tourism and Education Relations committee. I believe Ellie would be confident and well spoken when asked to contribute her opinions/ideas as needed.

Ellie would be a great addition as a youth representative. If you have any questions regarding Ellie, please don't hesitate to call me at: 865-966-9775.

Sincerely,

Mrs. Judy Siebert
Business/Technology Teacher
Farragut High School

Print

Youth Representative Committee Application - Submission #5562

Date Submitted: 5/9/2022

Town of Farragut Youth Representative Committee Application

First Name

Grace

Last Name

Seal

Address1

[REDACTED]

Address2

City

Knoxville

State

Tennessee

Zip

37934

Phone Number

[REDACTED]

Email

[REDACTED]

Briefly describe your life goals/aspirations:

A huge goal in my life is to go to college and work in the medical field, more specifically, become a radiologist. I was raised in a family where over half of the members have different kinds of occupations in the medical field. That aside- I have always wanted to help people in any way that I could. Other than my long-term life goals, I have short ones to maintain my 4.0 GPA and get a job sometime soon.

My smaller aspirations are to care less about other people's acceptance and to step outside my comfort zone more. To accomplish these goals, I have begun focusing more on myself and attending to my own needs instead of focusing on other people first. To step outside of my comfort zone I've started to branch out and try new things during this school year. One of the biggest steps I've taken was auditioning for Farragut's Comedy Improv Team. Which has also been one of my biggest achievements. I have now been on the team for 2 semesters and performed in front of almost 200 people.

Something I hope to achieve is to start making a difference in the community that I am proud of, and applying to these committees is my first step in achieving this goal.

Thank you for your time,
-Grace Seal

Which committees are you interested in serving?

Please select your first choice and second choice from the list below.

Youth Representatives serve a one-year term on the Arts and Beautification Committee, Farragut Museum Committee, Farragut Tourism / Visitor Advisory Committee, Parks and Athletics Council, Planning Commission, Stormwater Advisory Committee and the Visual Resources Review Board; Youth Representatives serve a two-year term on the Farragut Education Relations Committee.

First Committee Choice:

Arts and Beautification Committee (3rd Monday of each month at 11:30 am) ▼

Second Committee Choice:

Visual Resources Review Board (4th Tuesday of each month at 7pm) ▼

School Information

School

Farragut Highschool

Grade level for the 2022-2023 School Year

Junior ▼

Please list any school clubs, organizations or groups you are a member of:

Farragut Highschool's Comedy Improv Team

School Official or Sponsor Name

Phone Number

Please upload a letter of recommendation

Rec. Grace.pdf

To whom it may concern,

I am Grace's visual arts teacher at Farragut High School and I am writing to you as a recommendation for Grace Seal as your committee's next student Art & Beautification representative.

Grace thrives in an environment where she can be creative and problem solve. Grace takes her art and commitments seriously, putting her and her peers' ideas into practice. She demands that her work be of highest quality and will settle for nothing less than excellence. Grace has often found herself in a position as a helper and motivator to other students in and outside of the classroom. All of these qualities make Grace a great student, person, and possible representative for Farragut.

Your committee would significantly benefit from bringing Grace aboard as a representative of Farragut students. If you need further details please feel free to email me at morgan.mcclanahan@knoxschools.org.

Sincerely Yours,

Morgan McClanahan

Visual Arts Educator

Farragut High School

Print

Youth Representative Committee Application - Submission #5567

Date Submitted: 5/11/2022

Town of Farragut Youth Representative Committee Application

First Name

Paolo

Last Name

Spica

Address1

[REDACTED]

Address2

City

knoxville

State

Tennessee

Zip

37934

Phone Number

[REDACTED]

Email

[REDACTED]

Briefly describe your life goals/aspirations:

I am Paolo Spica, a proud resident of Farragut and a student at Farragut High School. I have been interested in contributing to my home more and more recently and I believe that joining the town government via becoming a student representative will allow me to achieve the town's goals. You may recognize my name as two years ago in October I pursued adopting a new design for the town flag and had a productive meeting with the town administrator David Smoak. I remain dedicated to furthering the betterment of our wonderful town and would love to make a more impactful contribution. As for my life goals; I wish to major in labor relations. I am the general secretary of the Farragut Ping Pong Club. I am still deeply interested in digital design and I placed fourth in The North American Vexillological Association's NAVA 55 flag of the year contest. Besides all that, I just wish to help the town in a meaningful way and in any way I can. Thank you very much for your time!

Which committees are you interested in serving?

Please select your first choice and second choice from the list below.

Youth Representatives serve a one-year term on the Arts and Beautification Committee, Farragut Museum Committee, Farragut Tourism / Visitor Advisory Committee, Parks and Athletics Council, Planning Commission, Stormwater Advisory Committee and the Visual Resources Review Board; Youth Representatives serve a two-year term on the Farragut Education Relations Committee.

First Committee Choice:

Visual Resources Review Board (4th Tuesday of each month at 7pm)

Second Committee Choice:

Farragut Museum Committee (4th Tuesday of each month at 1pm)

School Information

School

Farragut Highschool

Grade level for the 2022-2023 School Year

Senior

**Please list any school clubs, organizations or groups you are a member of:**

Ping Pong Club

School Official or Sponsor Name

James Michael

Phone Number

865 966 9775

Please upload a letter of recommendation

P. Spica Rec Letter.pdf

Farragut High School

Grade Level Principals

Principal
Dr. John Bartlett

Established 1904
11237 Kingston Pike, Knoxville, TN 37934
Phone 865.966.9775
Fax 865.671.7120

Steve Killian
Charlene Lewis, PhD
Brad Smith, PhD
Cara Vaughn

To Whom It May Concern:

Paolo Taylor Spica () is an ambitious learner who is active and engaged in the classroom, and strives to make a difference in the lives of those around him.

In addition to his extracurricular activities, Paolo has been able to amass a 4.18 GPA in high school while taking primarily Honors and AP courses. Not only does this exhibit his academic curiosity, it demonstrates the time management skills necessary to succeed academically while being engaged in the community.

Paolo is certainly interested in bettering his community, as proven by his efforts to create a new design for the town flag during the Fall of 2020. He would relish the opportunity to serve as a Farragut Youth Representative, as that will allow him to support the community that he loves so dearly. Paolo has my highest recommendation for this position, and I am more than happy to help out in any way you might need.

James Michel
School Counselor- Class of 2023
Farragut High School
james.michel@knoxschools.org

Print

Youth Representative Committee Application - Submission #5591

Date Submitted: 5/13/2022

Town of Farragut Youth Representative Committee Application

First Name

Rani

Last Name

Patel

Address1

[REDACTED]

Address2

City

Knoxville

State

Tennessee

Zip

37922

Phone Number

[REDACTED]

Email

[REDACTED]

Briefly describe your life goals/aspirations:

Personally, education has always been one of my top priorities. I prosper in advanced classes and partake in numerous clubs and activities throughout the school. I plan to attend a four-year university after high school majoring in a business field on the pre-law track. Eventually, I would like to earn a master's degree. I intend to study abroad throughout my undergraduate years, as well as internships over the summers. Clubs and leadership have been one of my other top priorities. I am highly involved at my school and community level and plan to continue this leadership in college. One of my passions, as I've grown up, has been serving the community. Whether it be through school, clubs, or service projects, I always find joy in being an active member of our society. For this reason, I would like to help with Non-Profit organizations in the future, or potentially start my own. Overall, I aspire to be a hard-working, caring, and compassionate individual in both academics and leadership.

Which committees are you interested in serving?

Please select your first choice and second choice from the list below.

Youth Representatives serve a one-year term on the Arts and Beautification Committee, Farragut Museum Committee, Farragut Tourism / Visitor Advisory Committee, Parks and Athletics Council, Planning Commission, Stormwater Advisory Committee and the Visual Resources Review Board; Youth Representatives serve a two-year term on the Farragut Education Relations Committee.

First Committee Choice:

Visual Resources Review Board (4th Tuesday of each month at 7pm)

Second Committee Choice:

Arts and Beautification Committee (3rd Monday of each month at 11:30am)

School Information

School

Farragut High School

Grade level for the 2022-2023 School Year

Senior

Please list any school clubs, organizations or groups you are a member of:

- Key Club
- Mu Alpha Theta
- The Junior State of America
- National Honors Society
- Freshman and New Students (Executive Board)
- Spanish National Honors Society (Vice President, if elected)
- Student Government Association (Senior Class Representative)
- Mock Trial (Co-Social Media Manager)
- CAM Club (President)
- Senior Committee
- Youth Health Board

School Official or Sponsor Name

Holly Kelly

Phone Number

[REDACTED]

Please upload a letter of recommendation

Rani Patel TOF Letter Revised.pages

*Principal
John C Bartlett, EdD*

*Curriculum Principal
Laicee Hatfield*

Farragut High School

Grade Level Administrators

*Brad Smith, EdD
Steve Killian
Cara Vaughn
Charlene Lewis, PhD*

*Established 1904
11237 Kingston Pike, Knoxville, TN 37934
Phone 865.966.9775
Fax 865.671.7120*

To the Farragut Visual Resource Youth Representative Selection Committee:

I am writing a letter of recommendation for Rani Patel. She is currently a student in my Honors Anatomy & Physiology course at Farragut High School. Rani has an outgoing personality and exhibits a humorous and engaging attitude on a daily basis. Rani takes a rigorous class load of all honors and AP courses. She is a strong A-B student.

Rani is actively involved in various Clubs at FHS, including SGA, NHS, Mock Trial and the Key Club. She is experienced in working with a diverse group of people, planning for events through her participation in the above-mentioned Clubs and is learning all about time management.

Rani would love to add to her list of activities in serving her school and community by being selected to serve on the Visual Resources Review Board. I recommend her without reservations to be a serious consideration. She will exhibit respect, positive energy and insight should she be selected by your committee. Thank you for your time and attention.

Respectfully,

Holly Kelly
Anatomy & Physiology
Farragut High School
holly.kelly@knoxschools.org

Print

Youth Representative Committee Application - Submission #5580

Date Submitted: 5/12/2022

Town of Farragut Youth Representative Committee Application

First Name

Summer

Last Name

Wu

Address1

[REDACTED]

Address2

City

Knoxville

State

TN

Zip

37934

Phone Number

[REDACTED]

Email

[REDACTED]

Briefly describe your life goals/aspirations:

More than anything else, I wish to live happily with the ones I love in a safe community. To do so, I believe creating a community that fosters safe and good connections can allow us to thrive. Together, we can create community that lets citizens not be afraid to reach out for help. Some citizens who reach for help may unknowingly speak up for another person who was afraid to speak up for themselves. All these little support factors can build a stronger and better community that will allow for all voices to be heard. In the Farragut Community, much of my volunteer experience, whether be at KARM, or Summer Camp, or just teaching kids at my church, it has all educated me on new perspectives on topics I have always only thought about in one way, and helped me grow and try new things more. I believe I can bring new ideas to the table and hear others' opinions as well which can become an enriching learning experience for not only me but for everyone.

Going forward, I am interested in working in the public health field. Ever since I was young, I have always been interested in all sorts of diseases, partly because I was afraid of anyone I knew contracting them, and another part of me simply just found learning about these diseases enjoyable. The condition of the environment is crucial in public health. Many people unknowingly live around environmental hazards—polluted water, air, chemical exposure, etc. —which can affect their health. A key goal in public health is working to reduce such exposures and in doing so reducing health problems in many communities. Working in such a field will allow me to protect the ones I love in a field that I am truly passionate for.

Which committees are you interested in serving?

Please select your first choice and second choice from the list below.

Youth Representatives serve a one-year term on the Arts and Beautification Committee, Farragut Museum Committee, Farragut Tourism / Visitor Advisory Committee, Parks and Athletics Council, Planning Commission, Stormwater Advisory Committee and the Visual Resources Review Board; Youth Representatives serve a two-year term on the Farragut Education Relations Committee.

First Committee Choice:

Stormwater Advisory Committee (2nd Thursday of each month at 3:45pm)

Second Committee Choice:

Visual Resources Review Board (4th Tuesday of each month at 7pm)

School Information

School

Farragut High School

Grade level for the 2022-2023 School Year

Senior

Please list any school clubs, organizations or groups you are a member of:

HOSA(Future Health Professionals), Asian Culture Club, MAO(Math Club), Science Club, Origami Club, NHS(National Honors Society)

School Official or Sponsor Name

Jennifer Krouse

Phone Number

Please upload a letter of recommendation

Summer Wu May 2022.docx.pdf

*Principal
Dr. John Bartlett*

*Curriculum Principal
Laicee Hatfield*

Farragut High School

*Established 1904
11237 Kingston Pike, Knoxville, TN 37934
Phone 865.966.9775
Fax 865.671.7120*

Grade Level Administrators

*Steve Killian
Ryan Milani
Karey Lowdermilk
Brad Smith*

May 10, 2022

To Whom It May Concern:


It is my pleasure to write this letter of recommendation for Summer Wu, a student in my yearlong Honors Biology II/AP Biology course, who is applying to be a Youth Representative for the Farragut Town Committees. Summer is an extremely hard-working honors student who finished Fall semester with an impressive 92.13%. Although she was disappointed not to have earned an "A", Summer returned this January very motivated to work even harder this semester and she now has an "A" with an impressive 96% average.

Summer has distinguished herself from a group of talented students at Farragut High School in many ways. In 2020 she earned First Chair flute in the Senior Clinic Red Band. She also has received superior ratings for nine years in a row as a pianist. As a member of the Health Occupations Students of America she won 1st place in the HOSA Regionals for Behavioral Health. Last year she also won 5th place in Disease Detectives at the state level while competing with the Farragut High School Science Olympiad team.


In the community, Summer has been an active volunteer for years. She has participated in events from an Arts and Crafts Leader at Girl Scouts Summer Camp to shelving books at the local library and helping during the Farragut Primary School's Fall Festival. She has been a teacher during children's worship at the Knoxville Chinese Christian Church (KCCC) for the past four years. Additionally, she leads the Newsletter Club for KCCC youth.

In closing, Summer is a sweet, smart, and highly motivated student who I would recommend highly to serve as a Youth Representative for the Town of Farragut. She is hardworking and would benefit greatly from this opportunity to grow her leadership skills while serving the community. Thank you in advance for offering this opportunity to our students and for your careful consideration of Summer's application!

Sincerely,

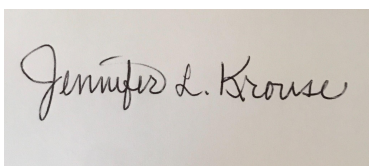

Jennifer L. Krouse
Farragut High School

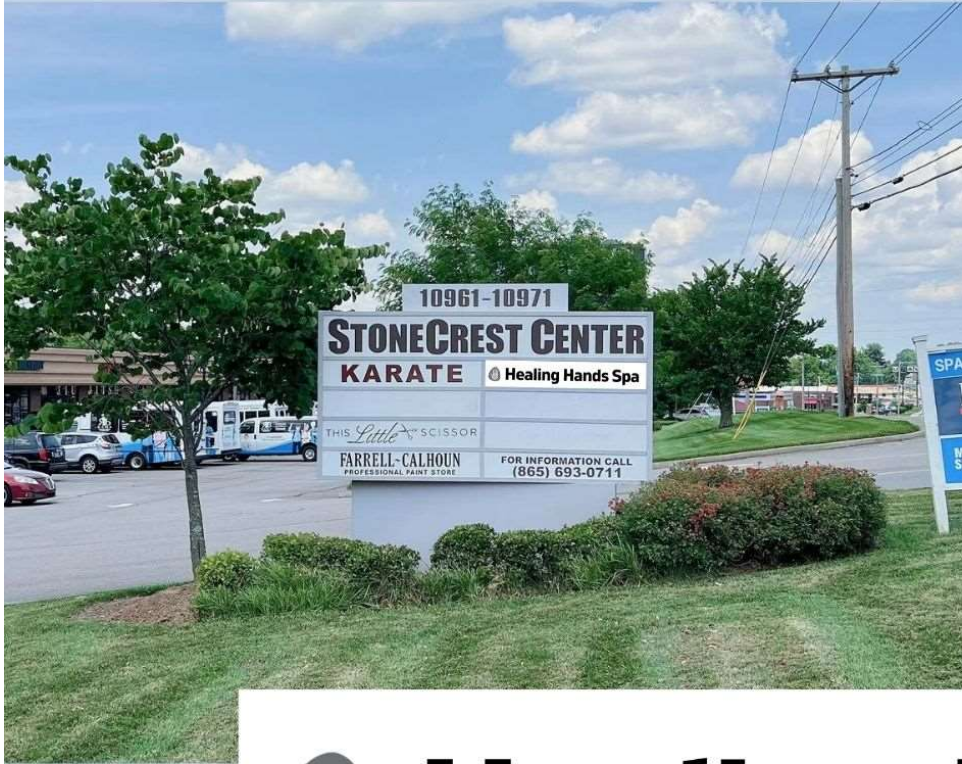

Healing Hands Spa

9.45"

57.48"



Healing Hands Spa

57.48"



9.45"



Pantone 1797 c

SIGNCO inc.
PLASTIC, NEON, ELECTRONIC

This drawing is the property of SIGNCO, Inc. & is to be used for contractual purposes between the customer & SIGNCO, Inc. only. Unauthorized use of this information will result in claims up to 1/3 value of the job represented on this drawing.
VALUE OF THIS DRAWING: \$500.00

**SIGN & FAX BACK SO THAT
WE MAY APPROVE YOUR ORDER.**

FAX: 865.947.2089 info@signco-inc.com

FILE LOCATION:
Baker/S/Service Street Auto

LOCATION:
Farragut, TN

SALES REPRESENTATIVE:
Baker Jones

FILE:
Service Street Monument Farragut

☐ APPROVED
☐ APPROVED W/CHANGES
☐ REVISE & RESUBMIT



APPROVAL SIGNATURE

DATE: 06-23-2022
DRAWN BY: Tiffany Poling

SCALE:
1/2" = 1'

Pantone 1797 c

FABRICATED ALUMINUM ILLUMINATED CABINET SIGN - DOUBLE SIDED - PAINTED WHITE
PAN FACE - FULL COLOR DIGITAL GRAPHICS - BACK SPRAY WHITE

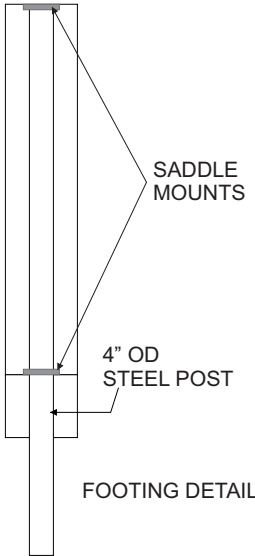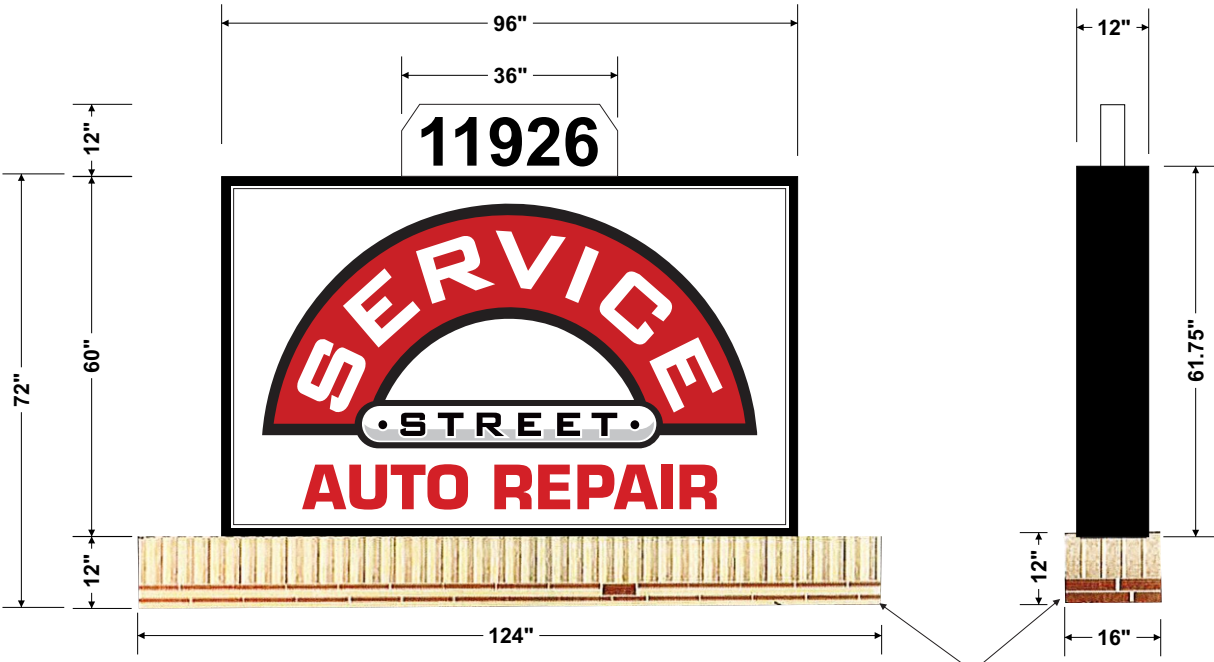


DIMENSIONS OF LOGO




SIGN & FAX BACK SO THAT WE MAY APPROVE YOUR ORDER.		☐ APPROVED ☐ APPROVED W/CHANGES ☐ REVISE & RESUBMIT		APPROVAL SIGNATURE	
FAX: 865.947.2089 info@signco-inc.com		SALES REPRESENTATIVE: Baker Jones		DATE: 06-23-2022	
FILE LOCATION: Baker/S/Service Street Auto		FILE: Service St Monument Structure Farragut		SCALE: 1/4" = 1'	
LOCATION: Farragut, TN		DRAWN BY: Tiffany Poling			

SIGNCO inc.
PLASTIC, NEON, ELECTRONIC

This drawing is the property of SIGNCO, Inc. & to be used for contractual purposes between the customer & SIGNCO, Inc. only. Unauthorized use of this information will result in claims up to 1/3 value of the job represented on this drawing.
VALUE OF THIS DRAWING: \$500.00

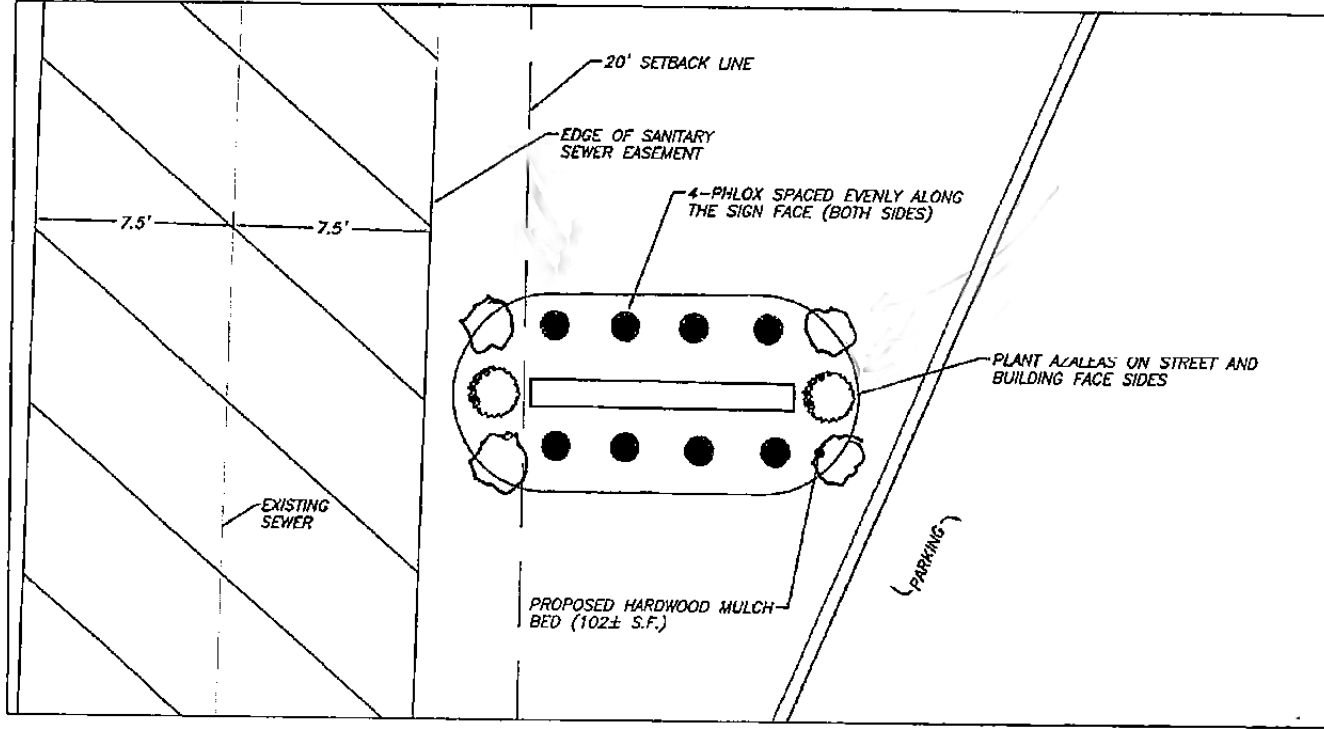

INSET 'A'
1"=5'

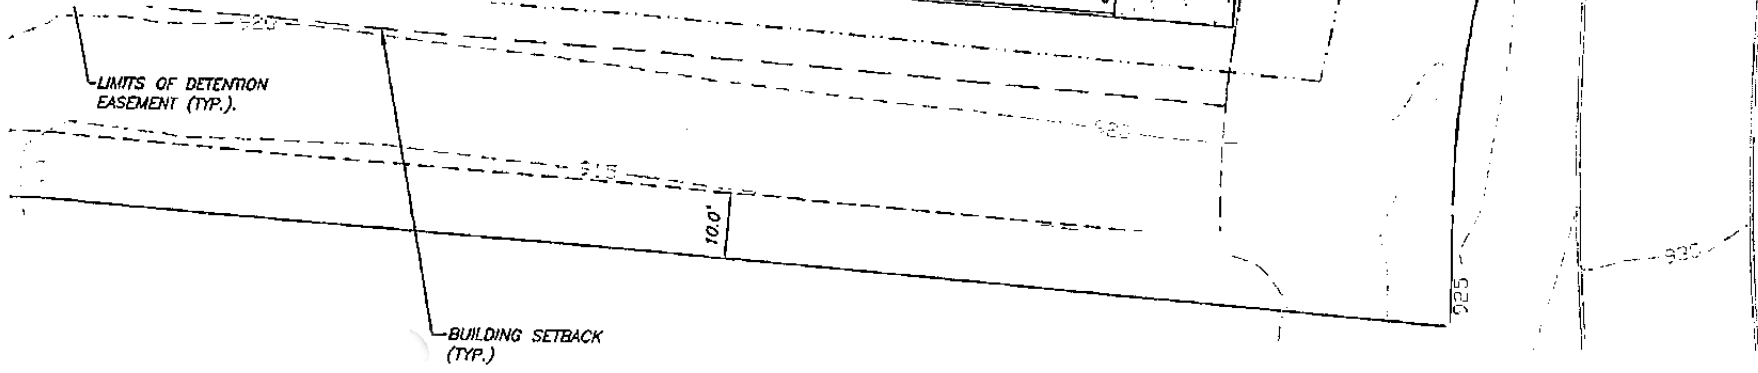

SIGNCO inc.
PLASTIC, NEON, ELECTRONIC

This drawing is the property of SIGNCO, Inc. & is to be used for contractual purposes between the customer & SIGNCO, Inc. only. Unauthorized use of this information will result in claims up to 1/3 value of the job represented on this drawing.
VALUE OF THIS DRAWING: \$500.00

**SIGN & FAX BACK SO THAT
WE MAY APPROVE YOUR ORDER.**

FAX: 865.947.2089 info@signco-inc.com

FILE LOCATION:
Baker/S/Service Street Auto

LOCATION:
Farragut, TN

FILE:
Service Street Landscaping Farragut

SALES REPRESENTATIVE:
Baker Jones

FILE:
Service Street Landscaping Farragut

☐ APPROVED
☐ APPROVED W/CHANGES
☐ REVISE & RESUBMIT

APPROVAL SIGNATURE

DATE:

06-22-2022

SCALE:

not to scale

DRAWN BY:

Tiffany Poling



SCOPE OF WORK
PROVIDE ALL LABOR AND EQUIPMENT NECESSARY FOR A COMPLETE AND QUALITY LANDSCAPE AS PER PLANS AND SPECIFICATIONS.

REFERENCES AND STANDARDS
PERFORM ALL WORK IN ACCORDANCE WITH ALL APPLICABLE NATIONAL, STATE AND LOCAL CODES, AND ORDINANCES.

PROVIDE LICENSES AND NECESSARY PERMITS PRIOR TO BEGINNING WORK.
CARRY OUT ALL ACTIVITY AND WORK IN THE CONFORMANCE WITH THE AMOUNTS REQUIRED BY THE STATE.

QUALITY OF ALL MATERIALS SHALL MEET OR EXCEED THE STANDARDS OF THE AMERICAN STANDARD FOR NURSERY STOCK, ESTABLISHED BY THE AMERICAN SOCIETY OF HORTICULTURAL SCIENTISTS.

LAYOUT
LAYOUT AND STAKE ALL SITE WORK AND PLANTINGS.
CONTACT LANDSCAPE ARCHITECT FOR APPROVAL PRIOR TO START OF WORK.
ALLOW THREE DAYS AFTER NOTIFICATION OF STAKING FOR APPROVAL.
THE LANDSCAPE ARCHITECT RESERVES THE RIGHT TO ADJUST PLANTINGS, LOCATIONS, ETC. TO ACCOMMODATE LOCAL CONDITIONS. SUCH ADJUSTMENTS, IF MADE, WILL BE DEEMED CLARIFICATIONS AND NOT CHANGE ORDERS.
ANY CHANGES TO THE LANDSCAPE PLAN MUST BE APPROVED BY THE TOWN OF FAIRBANKS.

EROSION CONTROL AND SITE CLEANUP
PROVIDE EROSION CONTROL, AS NECESSARY, MAINTAIN SITE CLEANER THROUGHOUT WORK AND PROVIDE A FINAL

SUBMITTALS
PROVIDE VERIFICATION OF PLANT INSPECTION CERTIFICATES, GENUS, SPECIES AND VARIETY, PROPOSED SCHEDULE OF TEST RESULTS, PROPOSED RATES OF APPLICATION OF FERTILIZERS AND SOIL CONDITIONERS PRIOR TO INSTALLATION.

PLANT INSPECTION
THE LANDSCAPE ARCHITECT MAY INSPECT PLANT MATERIALS EITHER AT THE PLACE OF GROWTH OR AT THE SITE BEFORE PLANTING. DEFECTIVE OR UNSATISFACTORY MATERIAL MAY BE REJECTED AT ANY TIME DURING PROGRESS OF WORK.

MULCHES
MULCHES SHALL BE FREE FROM MATURED SEED, NOXIOUS WEEDS, EGG CASES, HARMFUL INSECTS, OR ANY SPECIES OF ORIGIN DISTRIBUTIVE TO THE DEVELOPMENT OF PLANTS AND HUMANS. CONTRACTOR SHALL ASSUME RESPONSIBILITY FOR CONTROL OF NOXIOUS WEEDS INTRODUCED ON THE SITE IN THE MULCH FOR PERIOD OF ONE YEAR AFTER SUBSTANTIAL COMPLETION OF THE WORK. MULCHES SHALL EXHIBIT UNIFORM TEXTURE, COLOR AND PARTICLE SIZE. SECURE LANDSCAPE ARCHITECTS APPROVAL FOR SPECIFIC MULCH TYPE.

PREPARED PLANTING BED AREAS (ANNUALS & GROUNDCOVERS):

1. TILL SOIL TO A DEPTH OF 12 INCHES.
2. ADD MINIMUM OF 4 INCHES TOPSOIL AND 1 INCHES FEAT.
3. EVENLY TILL TO DEPTH OF 6 INCHES.
4. RAKE TO LEVEL GRADE THEN ADD 2 INCHES PINE BARK MULCH PRIOR TO PLANTING.

MAINTENANCE
 MAINTAIN PLANTINGS (WATERING, WEEDING, FERTILIZING, CULTIVATION, DISEASE AND INSECT CONTROL, STAKING, ETC.) UNTIL FINAL INSPECTION AND ACCEPTANCE.
 SUBMIT WRITTEN MAINTENANCE INSTRUCTIONS TO LANDSCAPE ARCHITECT.

GUARANTEE AND REPLACEMENT
 GUARANTEE ALL PLANT MATERIAL FOR A PERIOD OF ONE YEAR AFTER DATE OF PROJECT ACCEPTANCE. GUARANTEE AGAINST DEFECTS, INCLUDING DEATH AND UNSATISFACTORY GROWTH EXCEPT FOR DEFECTS RESULTING FROM NEGLIGENCE BY OWNER, ABUSE OR DAMAGE BY OTHERS, OR UNUSUAL PHENOMENA OR INCIDENTS WHICH ARE BEYOND CONTRACTOR'S CONTROL. IMMEDIATELY REMOVE AND REPLACE TREES, SHRUBS, OR OTHER PLANTS FOUND TO BE UNSATISFACTORY DURING GUARANTEE PERIOD.

Year	Percent
1980	15
1985	22
1990	28
1995	35
2000	42

SYCAMORE (B) _____

PROJECT CONDITIONS
PROCEED WITH AND COMPLETE LAWS AND GRASSES AS RAPIDLY AS PORTIONS OF SITE BECOME AVAILABLE,
WORKING WITHIN SEASONAL LIMITATIONS.

SEED SOIL PREPARATION

1. TILL TO A DEPTH OF NOT LESS THAN 6 INCHES.
2. ELIMINATE UNEVEN AREAS AND LOW SPOTS. MAKE CHANGES IN GRACE GRADUAL.

SEEDING AND MULCHING
APPLY SEED AT RATE SPECIFIED OR AS NECESSARY TO INSURE A UNIFORM AND FULL STAND OF GRASS, EVENLY, BY
BOWING EQUAL QUANTITY IN 2 DIRECTIONS AT RIGHT ANGLES TO EACH OTHER.
RAKE SEED LIGHTLY INTO TOP 1/4 INCH OF SOIL AND ROLL SEEDING AREA WITH ROLLER NOT EXCEEDING 10 LBS.
IMMEDIATELY FOLLOWING ROLLING, APPLY MULCH SPREAD UNIFORM TO FORM A CONTINUOUS PLANKET NOT LESS

SPRING UNTIL ACCEPTABLE LAWN IS ESTABLISHED.
MAINTAIN LAWN BY WATERING, FERTILIZING, WEEDING, MOWING, TRIPPING, AND OTHER OPERATIONS SUCH AS
ROLLING, RE-GRACING, AND REPLANTING AS REQUIRED TO ESTABLISH A SMOOTH, ACCEPTABLE LAWN FREE OF
ERODED OR BARE AREAS.

REQUIRED TREES FOR LOSS OF DETENTION BASIN	25 TREES	28 TREES
REQUIRED TREES FOR TREE REPLACEMENT	30 TREES	49 TREES

2. PROPOSED PLANT MATERIALS WILL NOT INTERFERE WITH ANY EXISTING AND/OBTAINED UNDERGROUND OR OVERHEAD UTILITIES.

4. STORM WATER DETENTION IS REQUIRED FOR THIS SITE.
REQUIRED TO HAVE LANDSCAPE AS PER ORDINANCE.

5. BUFFER STRIPS ARE NOT REQUIRED FOR THIS SITE.

6. PLAN REFLECTS AND IS CONSISTENT WITH THE REMAINING PLAN SHEETS ASSOCIATED

10N AREA

10N AREA

500 LF. RIM

/ / / /





OWNER / DEVELOPER:
SCHAAD PROPERTIES, LLC.
130 MAJOR REYNOLDS PLACE
KNOXVILLE, TN 37918
PHONE: (865) 637-2674

ZONE: R-2
TAX MAP 152 PARCELS 8.01, 9, & 10.02
TOTAL AREA: 8.74 ACRES



THE UTILITIES SHOWN ARE FOR THE CONTRACTOR'S CONVENIENCE ONLY. THERE MAY BE OTHER UTILITIES NOT SHOWN ON THESE PANS. THE ENGINEER ASSUMES NO RESPONSIBILITY FOR THE LOCATIONS SHOWN AND IT SHALL BE THE CONTRACTOR'S RESPONSIBILITY TO VERIFY THE LOCATIONS OF ALL UTILITIES WITHIN THE LIMITS OF THE WORK. ALL DAMAGE MADE TO EXISTING UTILITIES BY THE CONTRACTOR SHALL BE THE SOLE RESPONSIBILITY OF THE CONTRACTOR.

MATCH THE NEW PAVEMENT SECTIONS WITH THE EXISTING PAVEMENT SECTIONS IN-KIND INCLUDING THICKNESS AND MATERIALS.

THE UTILITIES SHOWN ARE FOR THE CONTRACTOR'S CONVENIENCE ONLY. THERE MAY BE OTHER UTILITIES NOT SHOWN ON THESE PANS. THE ENGINEER ASSUMES NO RESPONSIBILITY FOR THE LOCATIONS SHOWN AND IT SHALL BE THE CONTRACTOR'S RESPONSIBILITY TO VERIFY THE LOCATIONS OF ALL UTILITIES WITHIN THE LIMITS OF THE WORK. ALL DAMAGE MADE TO EXISTING UTILITIES BY THE CONTRACTOR SHALL BE THE SOLE RESPONSIBILITY OF THE CONTRACTOR.

MATCH THE NEW PAVEMENT SECTIONS WITH THE EXISTING PAVEMENT SECTIONS IN-KIND INCLUDING THICKNESS AND MATERIALS.

W:\PROJECTS\CASEYS\CASEYS REMODELS\PLOT 75407_4037_P107_KNOXVILLE TN KINGSTON\SC\MP\LANE CONSTRUCTION\75407_CJ\05LANDSCAPE PLAN.DWG - 6/25/2022 10:41

Approved Wall Sign Overview

Holley Marlowe, Primary Staff Reviewer

Beauty and the Beard – Village Green Shopping Center

11.97 square foot (on 15' linear leased space) non-illuminated acrylic letters mounted directly to the wall.

This sign was approved as originally submitted. Staff did meet with Village Green Shopping Center (White Realty) to discuss the future of signage in this center because it is one of the shopping centers that has a Hodge podge of signage, and it needs a plan to move toward more consistency. This sign is in the Mixed-use Town Center area so it must be reverse lit, externally lit or have no lighting.

Complete Suites – Renaissance Center

18 square foot (on 72' linear leased space) reverse channel halo lit letters with brushed finish.

This sign's original design was approved, but I did have to reach out to the sign company to have them provide the linear length of the storefront. I also went out to Renaissance to check compatibility.

Service Street Auto Repair – 11926 Kingston Pike

49 Square foot (on 50' Linear wall), internally illuminated channel letters, raceway mounted.

This sign was approved as originally submitted. Freestanding building formerly First Choice Automotive. Staff did discuss the change to the building's color internally and agreed that since the new color(s) were neutral it was not something that also needed planning commission review and approval.

Nerds to Go – 11110 Kingston Pike (Aspen Square)

15 Square foot (on 15' linear leased space) internally illuminated channel letters, raceway mounted.

Original sign submitted was 16 square feet which exceeded the permitted size allowed for this space. Sign company submitted the same design on a smaller scale (15 square feet) and the sign permit was issued.


Real Hot Yoga – Village Green Shopping Center

40.8 Square foot (on 41' Linear leased space) gray reverse lit channel letters and red and yellow logo mounted directly to wall.

Staff discussed with sign company that the sign would need to be either reverse lit, externally lit, or non-illuminated because it is in the Mixed-Use Town Center area. Staff also worked with the applicants on measuring the sign because the tenant had a fairly large space, but the sign appeared small. We discussed using an equilateral triangle to measure the sign area to give them a larger sign and talked about moving the logo to the left of the lettering. They ended up making the decision to reduce the space between the logo and the "Real Hot Yoga" letters to give them some additional sign size.

Donna Nails – Old Ingles Shopping Center

55.08 Square foot (on 59' Linear leased space) black channel letters with black trim caps and returns and drop-down cabinet internally lit with white LEDs mounted on raceway painted to match building. Sign also has circle logo with vinyl graphics mounted directly to building. This sign was approved as submitted.

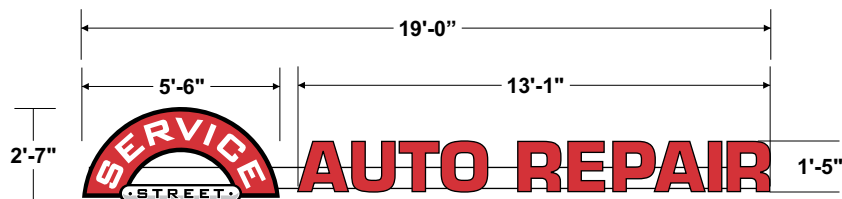


Approved Permit No.
BP-2022-410-SP
Date: 06/07/2022

Pantone 1797 c

RACEWAY-MOUNTED CHANNEL LETTERS L.E.D. ILLUMINATION

1. TRIM CAP WITH RETAINING SCREW
2. PLEX FACE
3. WHITE L.E.D.
4. ALUMINUM .063" BACKS / .040" RETURN
5. WALL
6. DISCONNECT SWITCH
7. EXTRUDED ALUMINUM RACEWAY
8. 30 ma TRANSFORMER
9. FASTENERS AS REQUIRED

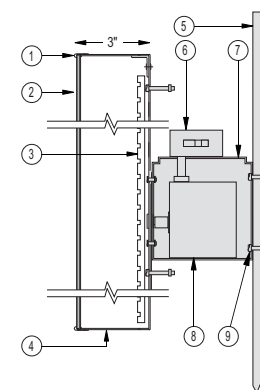

**SIGN & FAX BACK SO THAT
WE MAY APPROVE YOUR ORDER.**

FAX: 865.947.2089 info@signco-inc.com

☐ APPROVED

☐ APPROVED W/CHANGES

☐ REVISE & RESUBMIT

APPROVAL SIGNATURE

SALES REPRESENTATIVE:

Baker Jones

FILE LOCATION:

Baker/S/Service Street Auto

LOCATION:

Farragut, TN

DATE:

04-27-2022

SCALE:

3/16" = 1'

DRAWN BY:
Tiffany Poling

SIGNCO inc.
PLASTIC NEON ELECTRONIC

This drawing is the property of SIGNCO, Inc. & to be used for contractual purposes between the customer & SIGNCO, Inc. only. Unauthorized use of this information will result in claims up to 1/3 value of the job represented on this drawing.
VALUE OF THIS DRAWING: \$500.00

Size: 50.75" x 116"

Material: Reverse Channel Letters


Quantity: 1

Comments:

Work Order #: 38705BB



☐ Digital print
 ☐ Cut Vinyl
 ☐ Other

file location: \\ALLENSIGNSERVER\Storage\Job Files 2022\R\Real Hot Yoga\38705BB Farragut

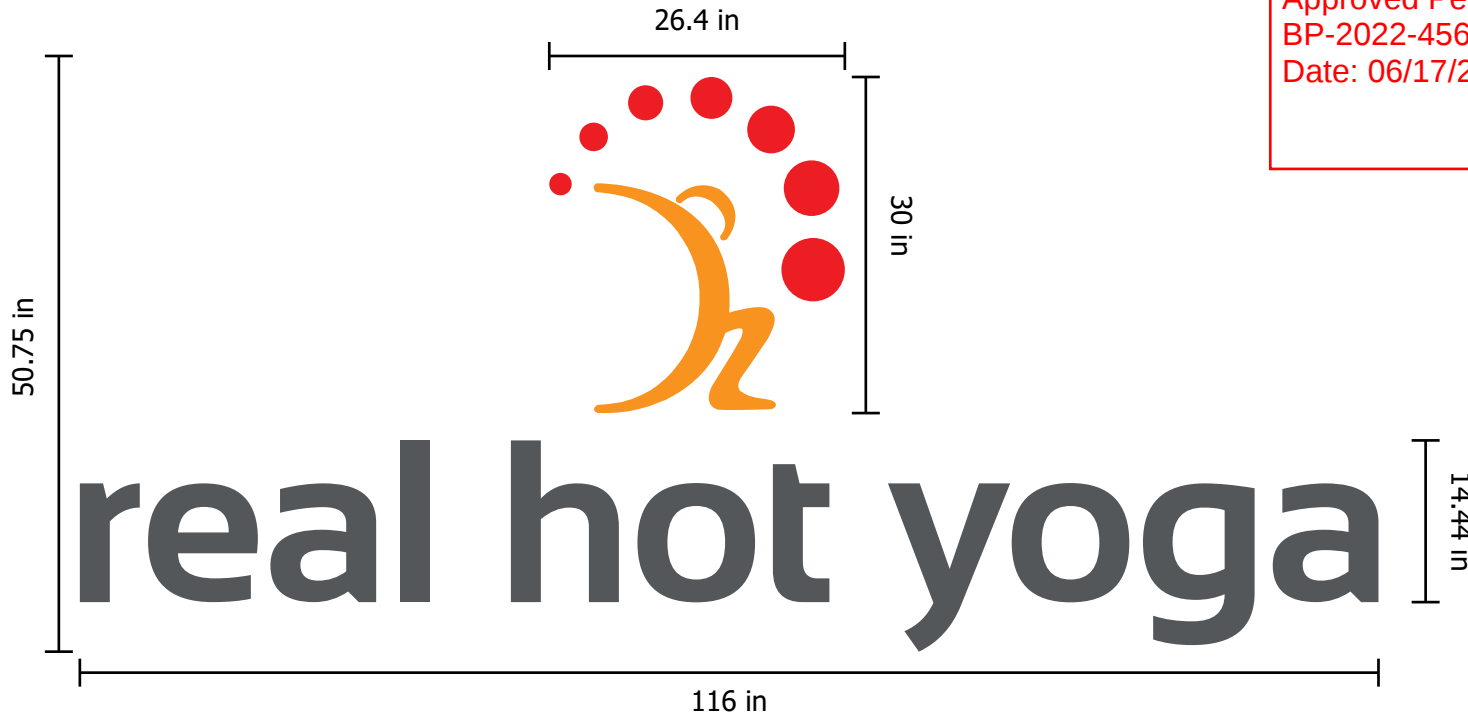

Approved Permit No.
BP-2022-456-SP
Date: 06/17/2022

Reverse Lit Channel Letters

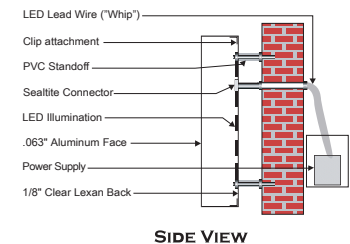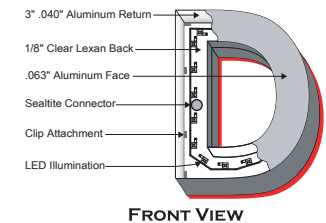

PMS 485



PMS 425



PMS 144

QTY 1 - 50.75" x 116" Reverse lit channel letters

SHOP USE ONLY

Print/Cut: _____ Weed/Mask/Lam: _____ Application: _____ QC: _____ Date Complete: _____

ALLEN
SIGN
SOUTH
573-3524
2408 CHAPMAN HWY.
FAX 579-0356

This is an original unpublished drawing created by Allen Sign Co. It is for your personal use only. It is not to be shown outside your organization, reproduced, copied, or exhibited without written consent of Allen Sign Co. Failure to obtain consent for use other than by Allen Sign Co. will result in a \$300 fine for the art.

Client: Real Hot Yoga Date: 5/27/2022 Price: \$ 5581.01 **job total**
 Ph/Email: agoodman91@aol.com Drawn by: Ashton Leach
 Title: Farragut Approved by: _____ Date: _____

NOTE: The job will not proceed without a signed approval

Size: 50.75" x 116"

Material: Channel Letters


Quantity: 1

Comments:

Work Order #: 38705BB

☐ Digital print ☐ Cut Vinyl ☐ Other

file location: \\ALLENSIGNSERVER\Storage\Job Files 2022\R\Real Hot Yoga\38705BB Farragut

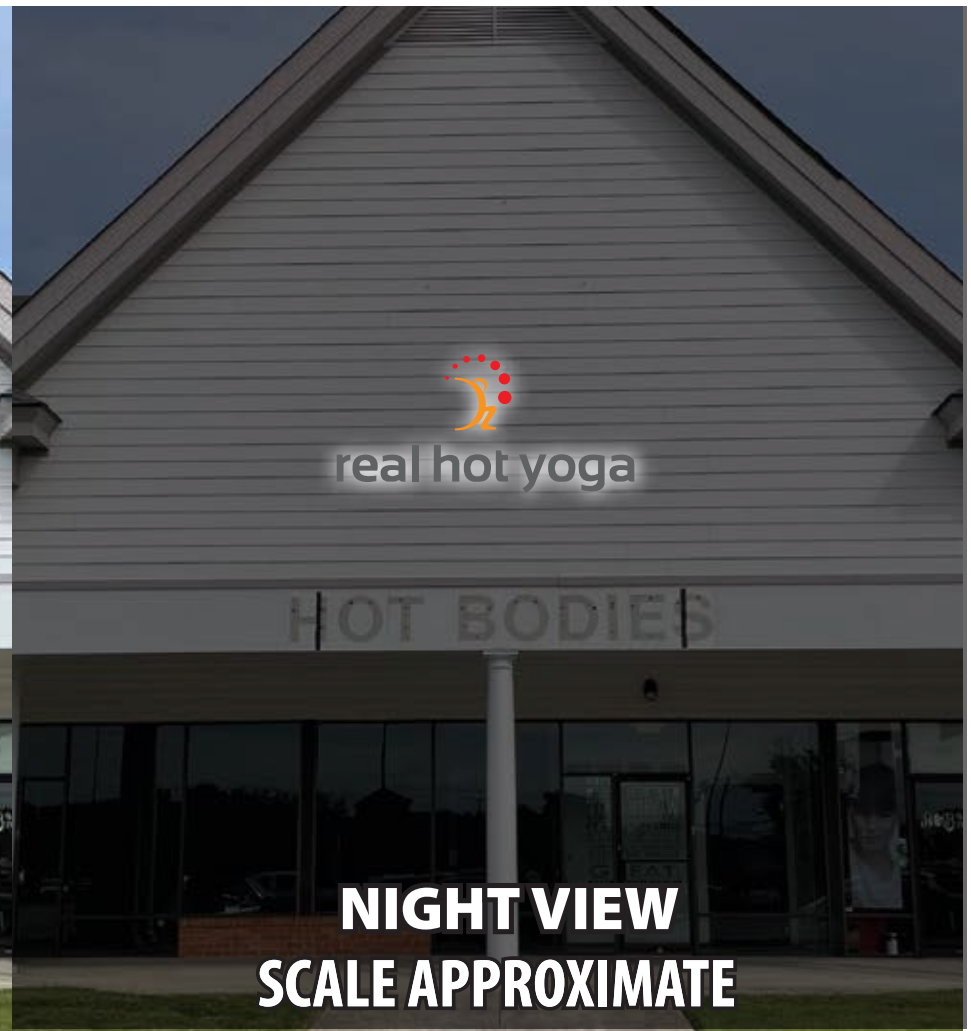

SHOP USE ONLY

Print/Cut: _____ Weed/Mask/Lam: _____ Application: _____ QC: _____ Date Complete: _____

ALLEN
SIGN
SOUTH
573-3524
2408 CHAPMAN HWY.
FAX 579-0356

This is an original unpublished drawing created by Allen Sign Co. It is for your personal use only. It is not to be shown outside your organization, reproduced, copied, or exhibited without written consent of Allen Sign Co. Failure to obtain consent for use other than by Allen Sign Co. will result in a \$300 fine for the art.

Client: Real Hot Yoga Date: 5/27/2022 Price: \$ 5581.01 **job total**

Ph/Email: agoodman91@aol.com Drawn by: Ashton Leach

Title: Farragut Approved by: _____ Date: _____

NOTE: The job will not proceed without a signed approval




nerds to goSM

11110
 Kingston Pike
 Suite 140
 Knoxville, TN 37934


Georgia
 sign builders, I.I.C.
Rick Allen
 Senior Design Consultant
 office: 800-675-3411 / cell: 404-637-8911 / fax: 770-408-0268
 richard@georgiasignbuilders.com
 www.georgiasignbuilders.com


This is an original unpublished drawing, created by GSB. It is submitted for your personal use in conjunction with the project being planned for you by GSB. It is not to be shown to anyone outside your organization, nor is it to be used, re-produced, copied, or exhibited in any manner without proof of purchase from GEORGIA SIGN BUILDERS.


Approval:

*Unless specifically detailed, GSB is not responsible for the installation of ANY electrical lines. The Client is to provide electrical power to the sign facade.




Approved Sign Permit No.
BP-2022-439-SP
Date: 06/08/2022

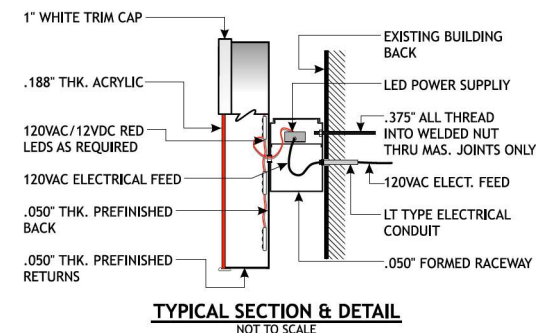

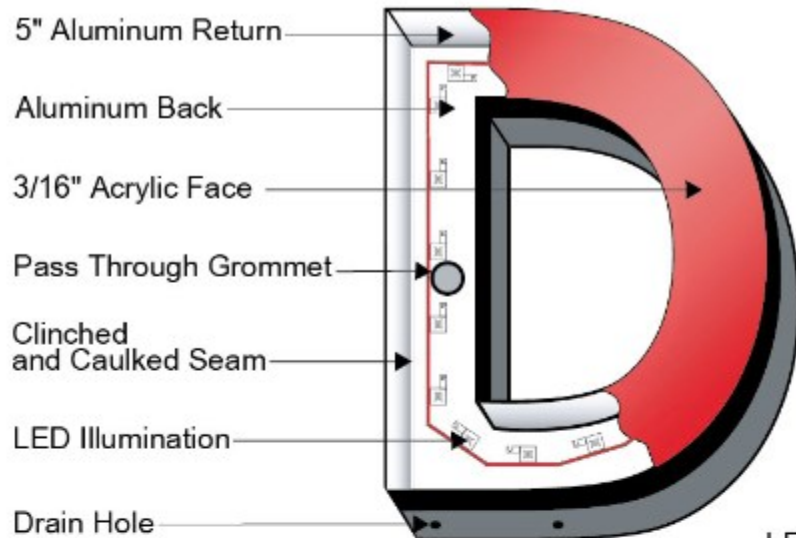

FRONT VIEW

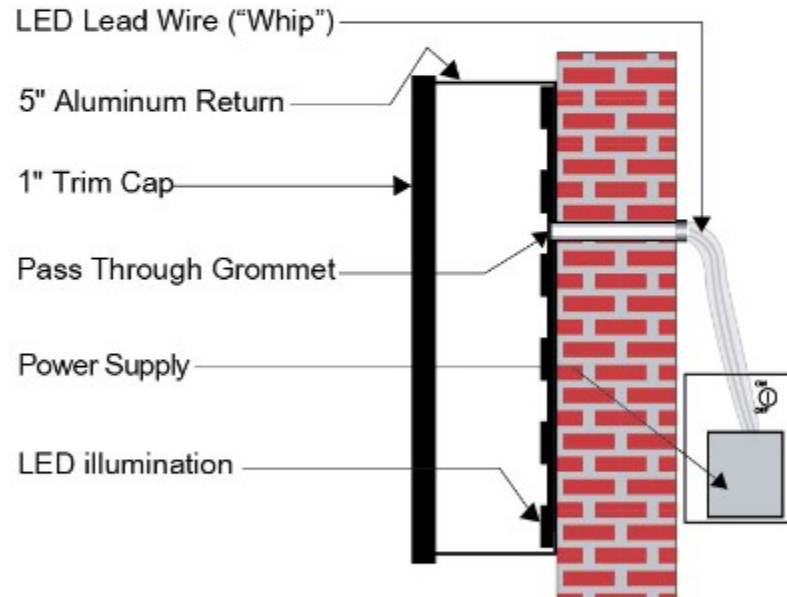

SIDE VIEW FLUSH MOUNT

*Production will not begin until you approve your proof. Please verify wording, spelling, art and sizes are correct before approving. Please note, once approved that you will be responsible for remake costs should any errors be found after production begins. Colors portrayed on this proof may differ from final product due to most monitors not being color calibrated. There is no charge for the first proof, however any changes beyond the second proof may be subject to set up / desktop fees. Thank you!

SiGNS N SUCH
signs. banners. wraps. shirts.



10932 Murdock Rd.
Knoxville, TN 37932
(865) 671-8788
FAX (865) 671-8787
www.signsnsuch.net

This design/drawing is the property of SIGNS-N-SUCH and cannot be used or distributed without the approval of said company.

DATE: 2022
LOCATION: Knoxville
SALES REP: C. Hutchison
DRAWN BY: M. Walsh
PAGE: (1) of (1)

**AVERAGE CONSTRUCTION TIMES
AFTER PERMIT IS APPROVED IS
15-20 BUSINESS DAYS. SIGN
CONSTRUCTION CAN NOT BEGIN
UNTIL PERMIT IS APPROVED.**

Approved By: _____

Date: _____

Approved Sign Permit No.
BP-2022-464-SP
Date: 06/22/2022

All Faces Are

- Internally lit by way of cool white LED modules
- 3/16" thick white acrylic faces
- Black trim caps & returns

Circle - 3'9" x 3'9" - space between right edge of circle & "D" is 4"

- Graphics are printed & laminated translucent vinyl
- Blue PMS 432 C, Light Brown 727 C
- Mounted directly to building

DONNA - 2' tall x 10'8" wide

- Letters are black translucent vinyl
- Mounted to raceway painted to match building

Nails & Lashes - 1'6" tall x 9'6" wide

- Illuminated drop down cabinet connected to raceway
- Graphics are standard black cut vinyl - 1' tall x 8'5" tall

Finished Sign Area 3'9" tall x 14'8.25" wide ~ 59 sq ft total



* Production will not begin until you approve your proof. Please verify wording, spelling, art and sizes are correct before approving. Please note, once approved that you will be responsible for remake costs should any errors be found after production begins. Colors portrayed on this proof may differ from final product due to most monitors not being color calibrated. There is no charge for the first proof, however any changes beyond the second proof may be subject to set up / desktop fees. Thank you!

SIGNS-N-SUCH
signs. banners. wraps. shirts.



10932 Murdock Rd.
Knoxville, TN 37932
(865) 671-8788
FAX (865) 671-8787
www.signsnsuch.net

This design/drawing is the property of SIGNS-N-SUCH and cannot be used or distributed without the approval of said company.


DATE: 2022
LOCATION: Knoxville
SALES REP: C. Hutchison
DRAWN BY: M. Walsh
PAGE: (1) of (1)

**AVERAGE CONSTRUCTION TIMES
AFTER PERMIT IS APPROVED IS
15-20 BUSINESS DAYS. SIGN
CONSTRUCTION CAN NOT BEGIN
UNTIL PERMIT IS APPROVED.**


Approved By: _____

Date: _____

Approved Permit No.
BP-2022-348-SP
Date 06/01/2022

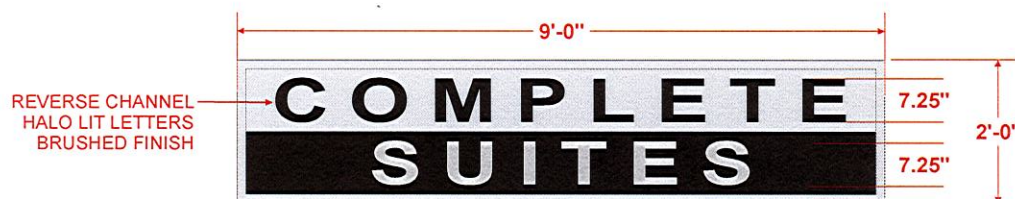

NIGHT VIEW

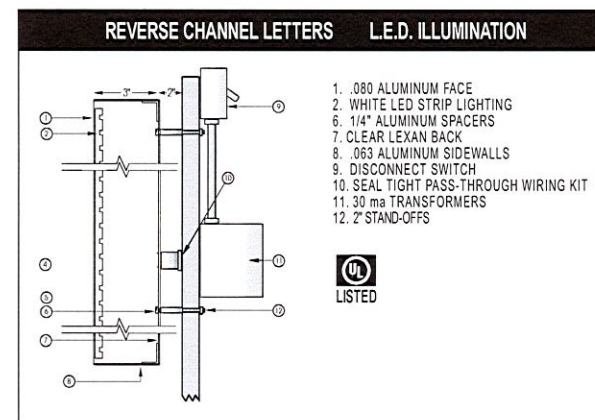

**SIGN & FAX BACK SO THAT
WE MAY APPROVE YOUR ORDER.**
FAX: 865.947.2089 info@signco-inc.com


☐ APPROVED
☐ APPROVED WITH CHANGES
☐ REVISE & RESUBMIT

APPROVAL SIGNATURE

FILE LOCATION: Keith/C/Complete Suites
SALES REPRESENTATIVE: Keith Pankey
DATE: 05-02-2022
DRAWN BY: Tiffany Poling
LOCATION: Knoxville, TN
Complete Suites Bldg
SCALE: 3/8" = 1'

SIGNCO inc.
PLASTIC, NEON, ELECTRONIC

This drawing is the property of SIGNCO, Inc. & is to be used for contractual purposes between the customer & SIGNCO, Inc. only. Unauthorized use of this information will result in claims up to 1/3 value of the job represented on this drawing.
VALUE OF THIS DRAWING: \$500.00

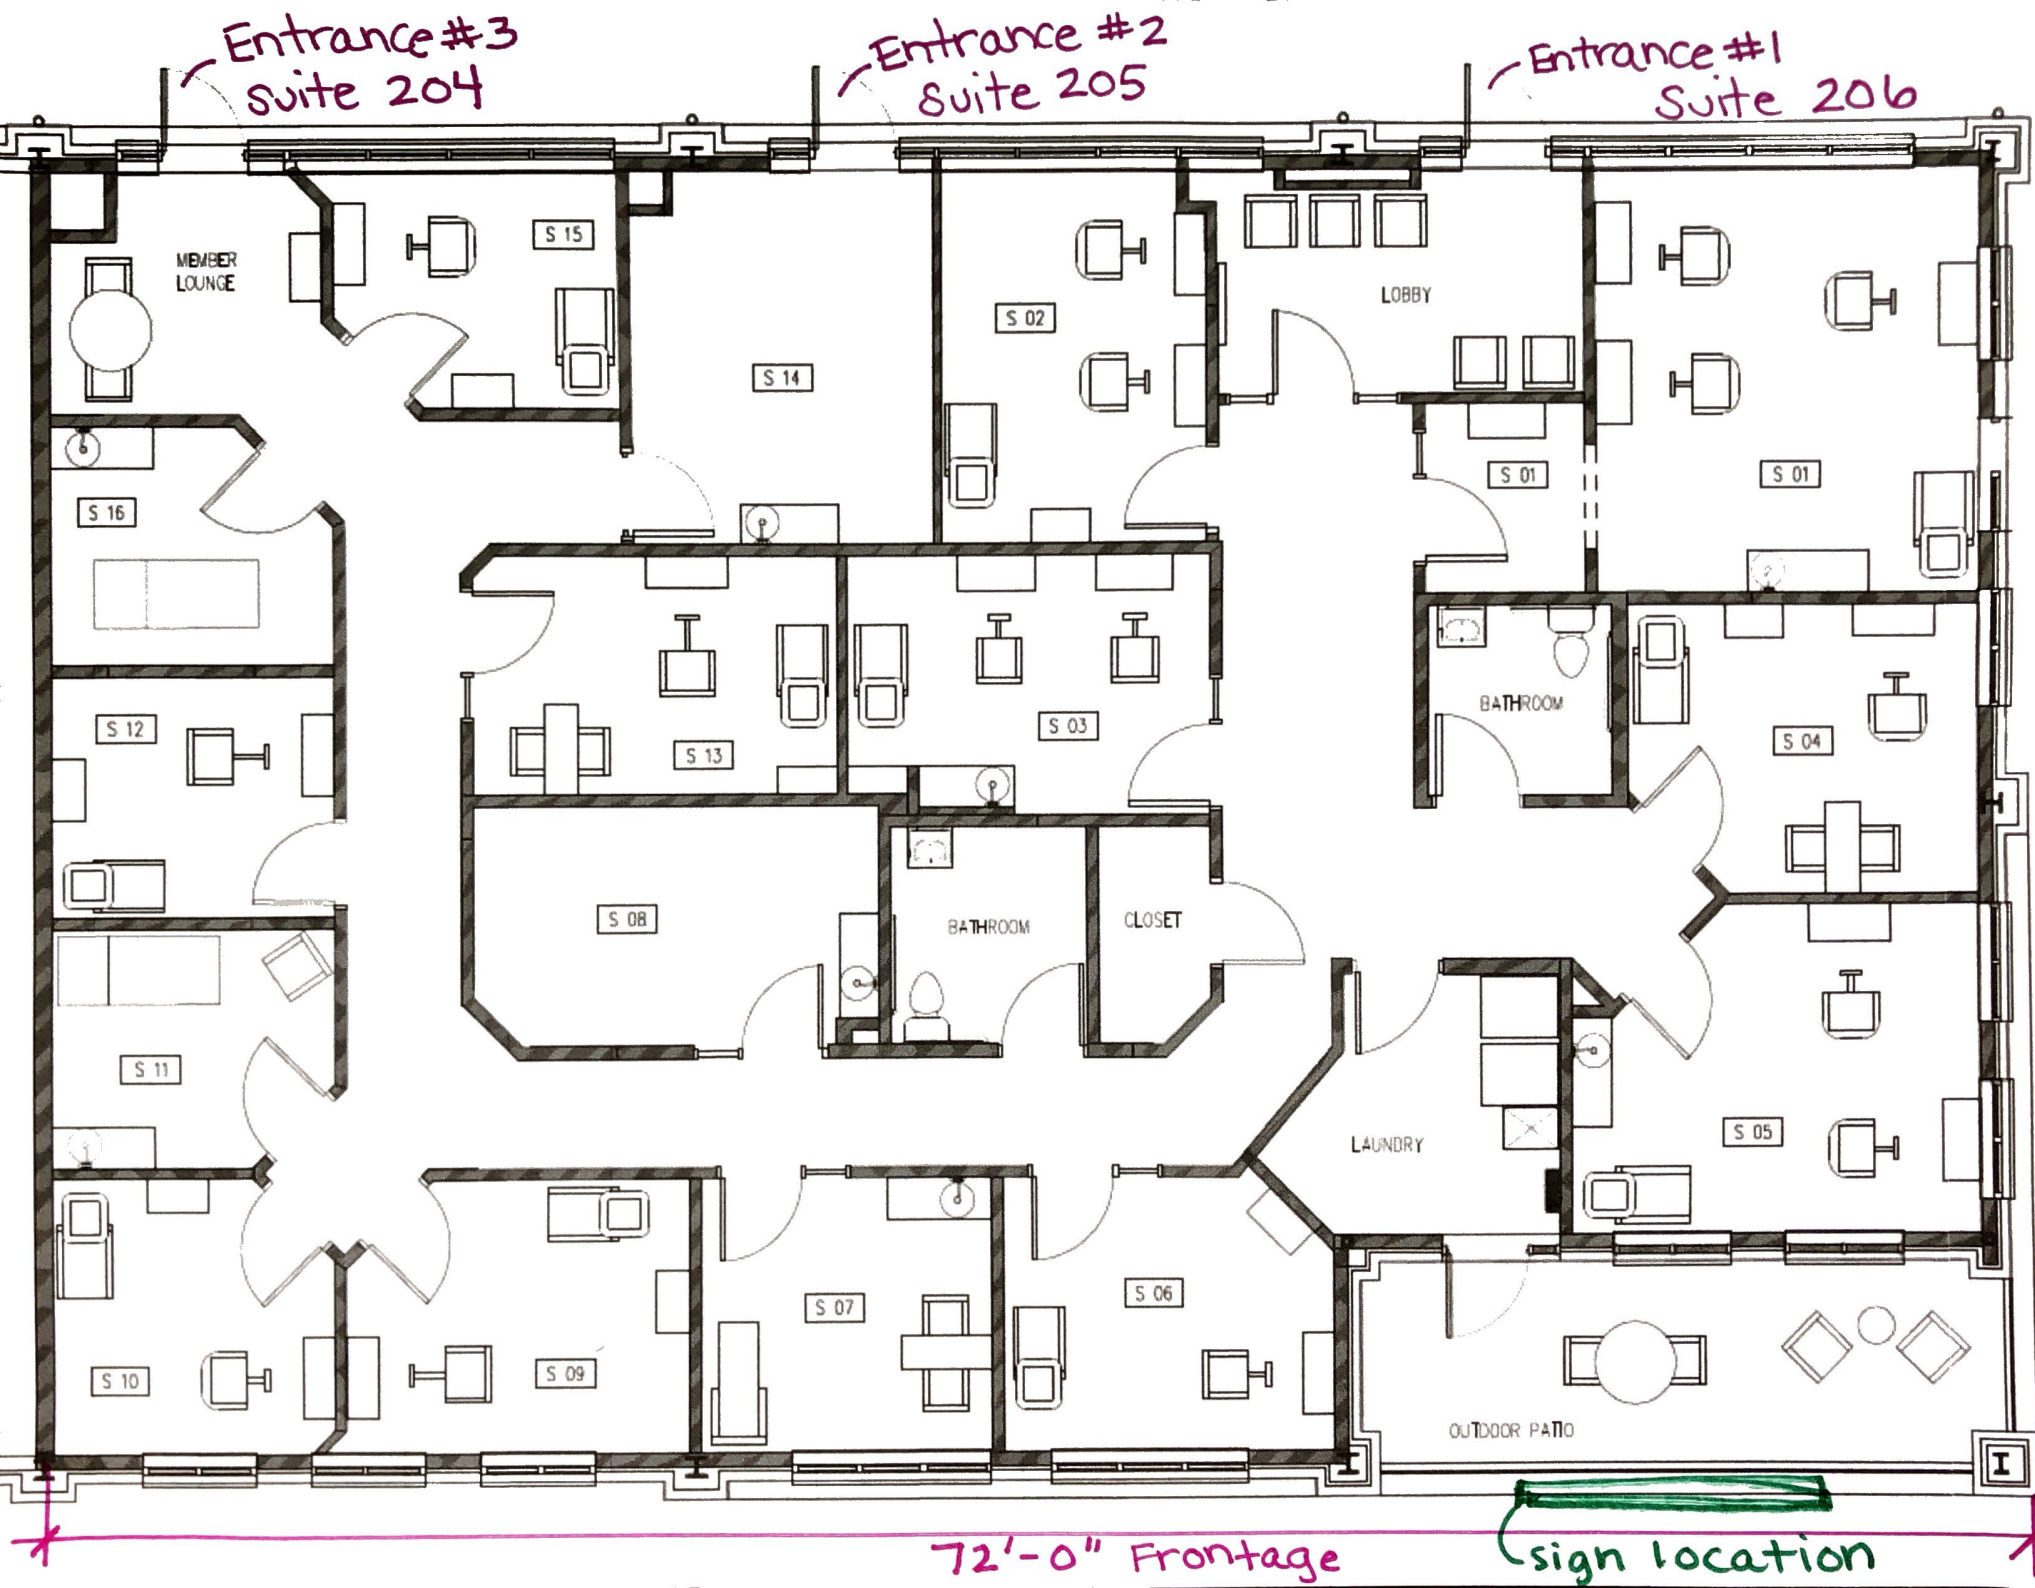

Approved Permit No.
BP-2022-355-SP
Date: 05/25/2022



- Individual Plastic Formed Letters
- Stud Mounted to Building Fascia

*Production will not begin until you approve your proof. Please verify wording, spelling, art and sizes are correct before approving. Please note, once approved that you will be responsible for remake costs should any errors be found after production begins. Colors portrayed on this proof may differ from final product due to most monitors not being color calibrated. There is no charge for the first proof, however any changes beyond the second proof may be subject to set up / desktop fees. Thank you!

SIGNS SUCH
signs. banners. wraps. shirts.



10932 Murdock Rd.
Knoxville, TN 37932
(865) 671-8788
FAX (865) 671-8787
www.signsnsuch.net

This design/drawing is the property of SIGNS-N-SUCH and cannot be used or distributed without the approval of said company.

DATE: 4-29-2022
LOCATION: Knoxville
SALES REP: D. Hutchison
DRAWN BY: J. Prager
PAGE: (1) of (1)

**AVERAGE CONSTRUCTION TIMES
AFTER PERMIT IS APPROVED IS
15-20 BUSINESS DAYS. SIGN
CONSTRUCTION CAN NOT BEGIN
UNTIL PERMIT IS APPROVED.**

Approved By: _____

Date: _____